


STROKES PER MINUTE: UP TO 1600
 *RECOMMENDED WORKING STROKE: 2"
 **MIN HAMMER OPENING: 0"

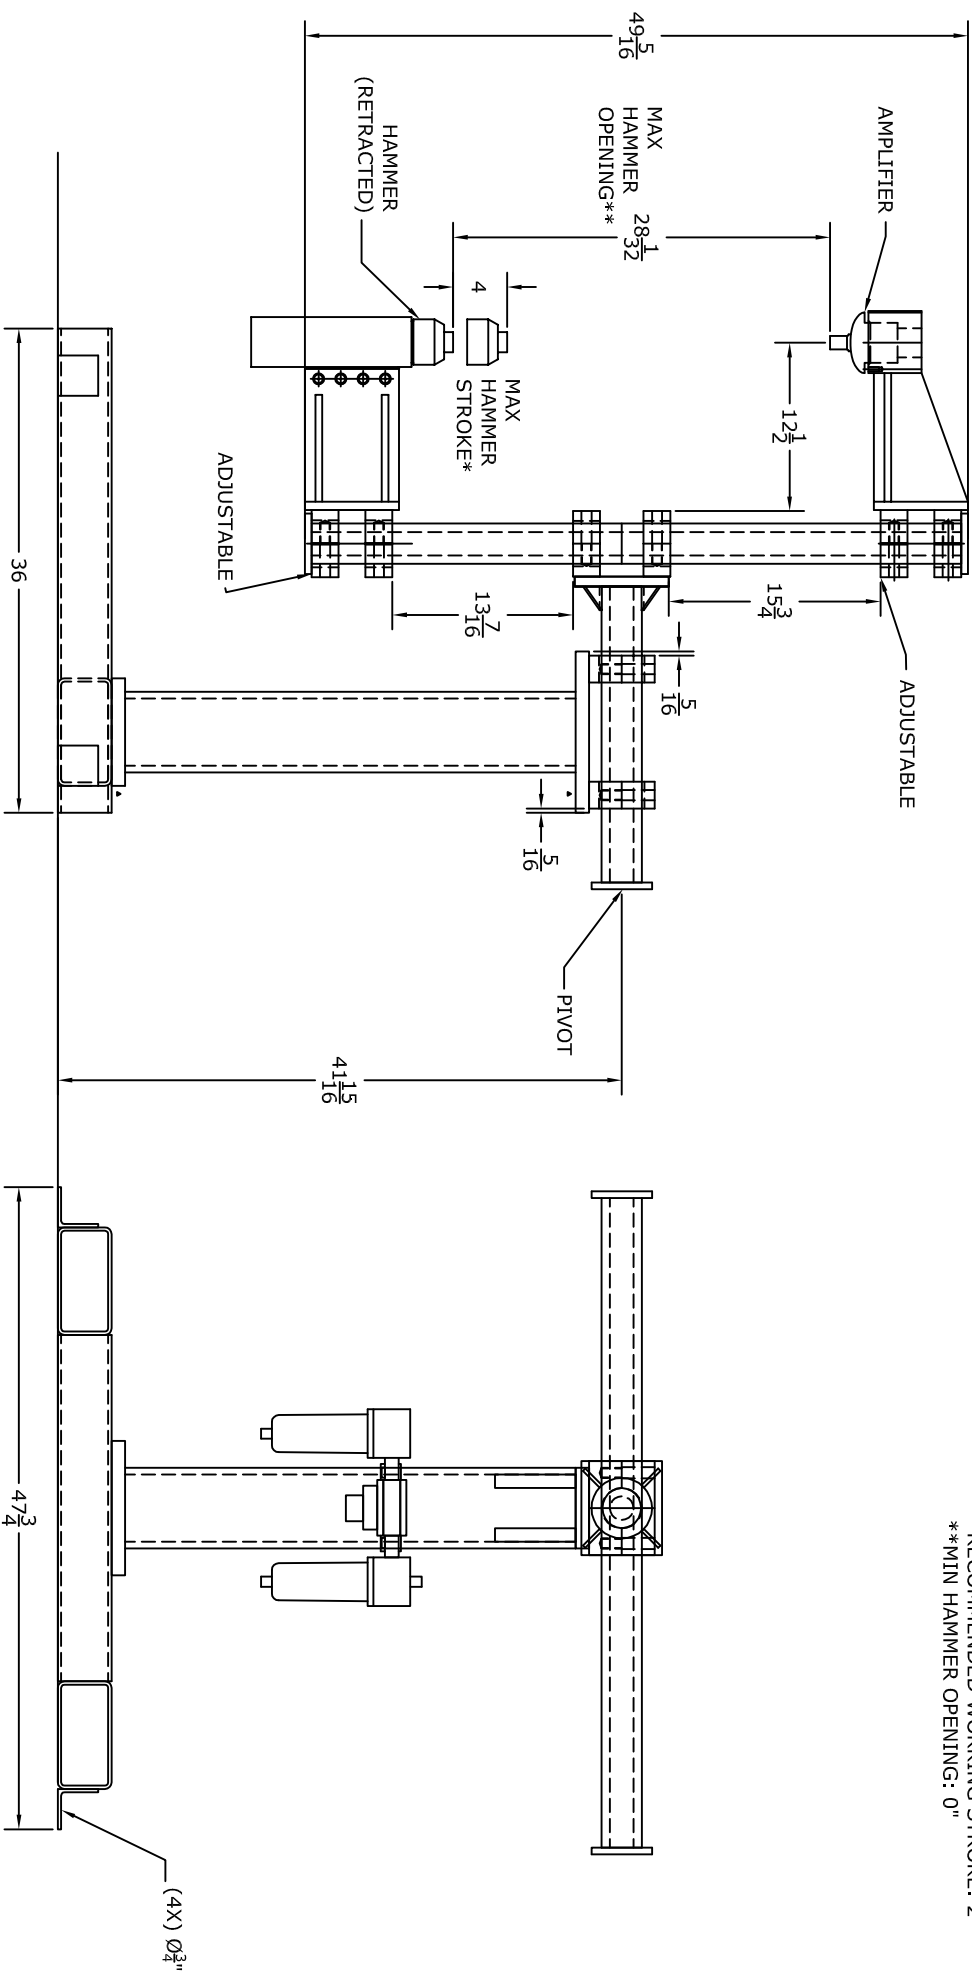

SUBMITTAL REVIEW STAMP
 APPROVAL FOR GENERAL COMPLIANCE WITH
 CONTRACT DOCUMENTS

- APPROVED
- APPROVED AS NOTED
- APPROVED AS NOTED
- RESUBMIT
- REJECTED
- REVIEWED FOR INFORMATION

NOTE: Unless otherwise specified, all machine interconnections are not supplied by Palmer

BY:

DATE:

PROPRIETARY AND CONFIDENTIAL - THE INFORMATION CONTAINED IN THIS DRAWING IS THE SOLE PROPERTY OF PALMER MANUFACTURING. ANY REPRODUCTION IN PART OR AS A WHOLE WITHOUT THE WRITTEN PERMISSION OF PALMER MANUFACTURING IS STRICTLY PROHIBITED.

REV	ECN	DATE	UNLESS OTHERWISE SPECIFIED
			DIMENSIONS ARE IN INCHES
			FRACTIONS ±1/16
			ANGLES ARE MACH ±1
			BEND ±1
			ONE PLACE DECIMAL ±.150
			TWO PLACE DECIMAL ±.030
			THREE PLACE DECIMAL ±.005
			MATERIAL
			FINISH
			WEIGHT
			PART NO
			CUSTOMER



PALMER 18 BECHTLE AVE
 SPRINGFIELD, OH 45504 U.S.A.
 (937) 323-6339
 MANUFACTURING & SUPPLY, INC. (800) 457-5456

TITLE
 PKO-16A KNOCKOUT

SIZE DWG. NO. **A QT10038** REV **C**

SHEET SCALE DO NOT SCALE 1 OF 1